





**SYMBOL KEY**

	JF 5605
	MEYER MMA
	Electronic Panel
	MEYER MID

General Notes

PROFESSIONAL ARCHITECTURAL SERVICES, INC.  
 1100 UNIVERSITY DRIVE, SUITE 1000  
 ANN ARBOR, MI 48106-1500  
 TEL: 734.769.1100  
 FAX: 734.769.1101  
 WWW.PASARCHITECTS.COM

**Hayst Dominguez**  
 hayst.dominguez@gmail.com


PRODUCED BY  
**BLANCKE THEATRE**  
 DIRECTED BY: **ANDY WARGES**  
 COSTUME DESIGNER: **MIYAN**  
 HAIR DESIGNER: **MAURICIO**  
 MAKEUP DESIGNER: **MAURICIO**  
 MASTER ELECTRICIAN: **TANNER**

**THE WOLVES**

Theater Name  
 City, State

DATE: 08/14/14  
 DRAWING NO.: **1**  
 SHEET: **of 11**

**SECTION PLOT**

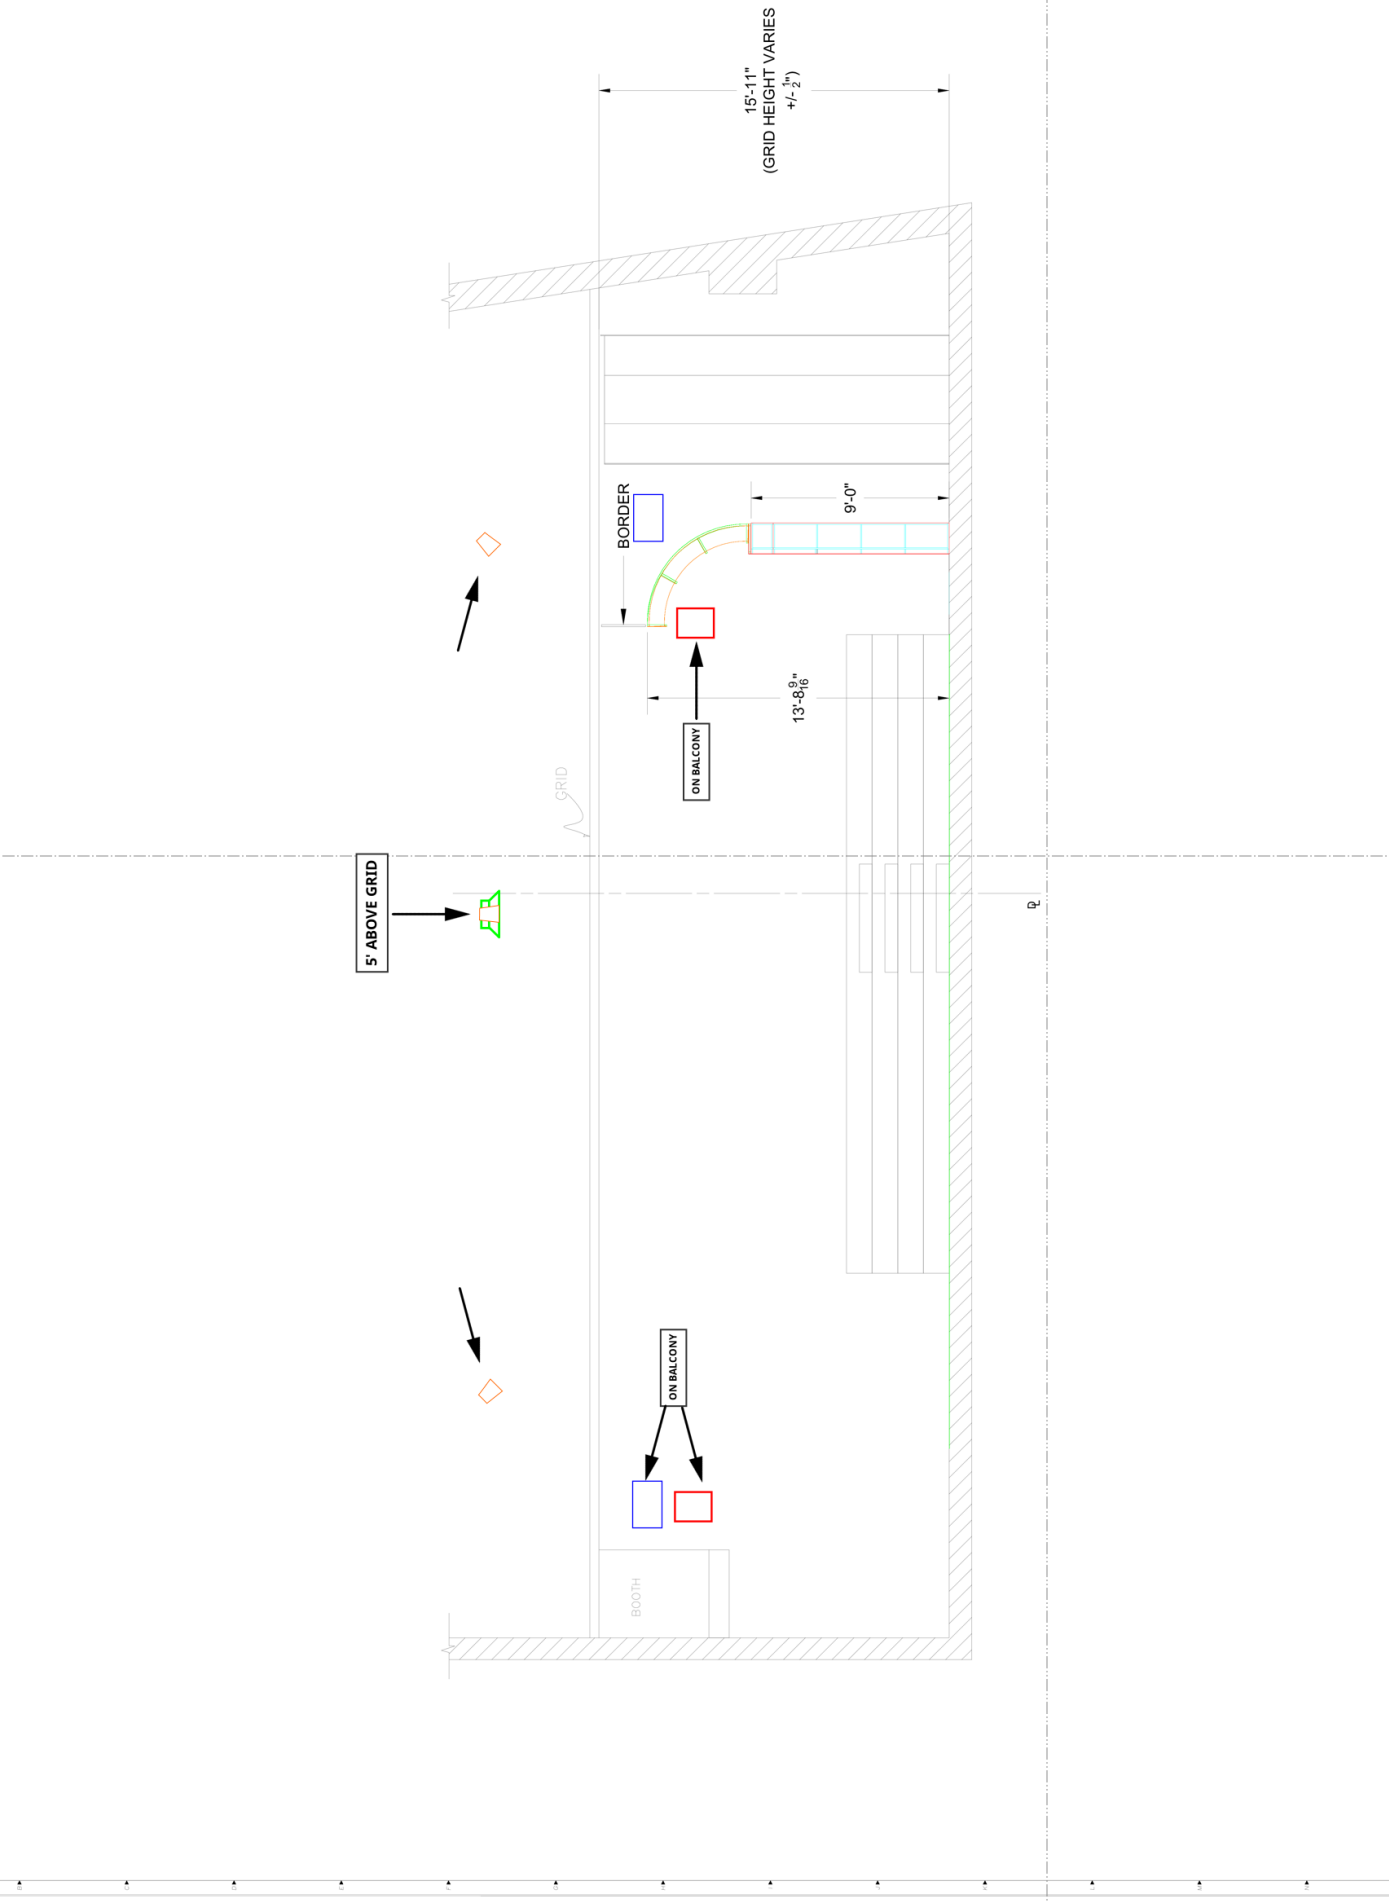

5' ABOVE GRID

GRID

BORDER

ON BALCONY

13'-0"

15'-11"  
 (GRID HEIGHT VARIES  
 +/- 2")

9'-0"

BOOTH

ON BALCONY

Q